

4017

2924

2507

2160

650

1283

546

10

1800

10


546

3160

A

B

C

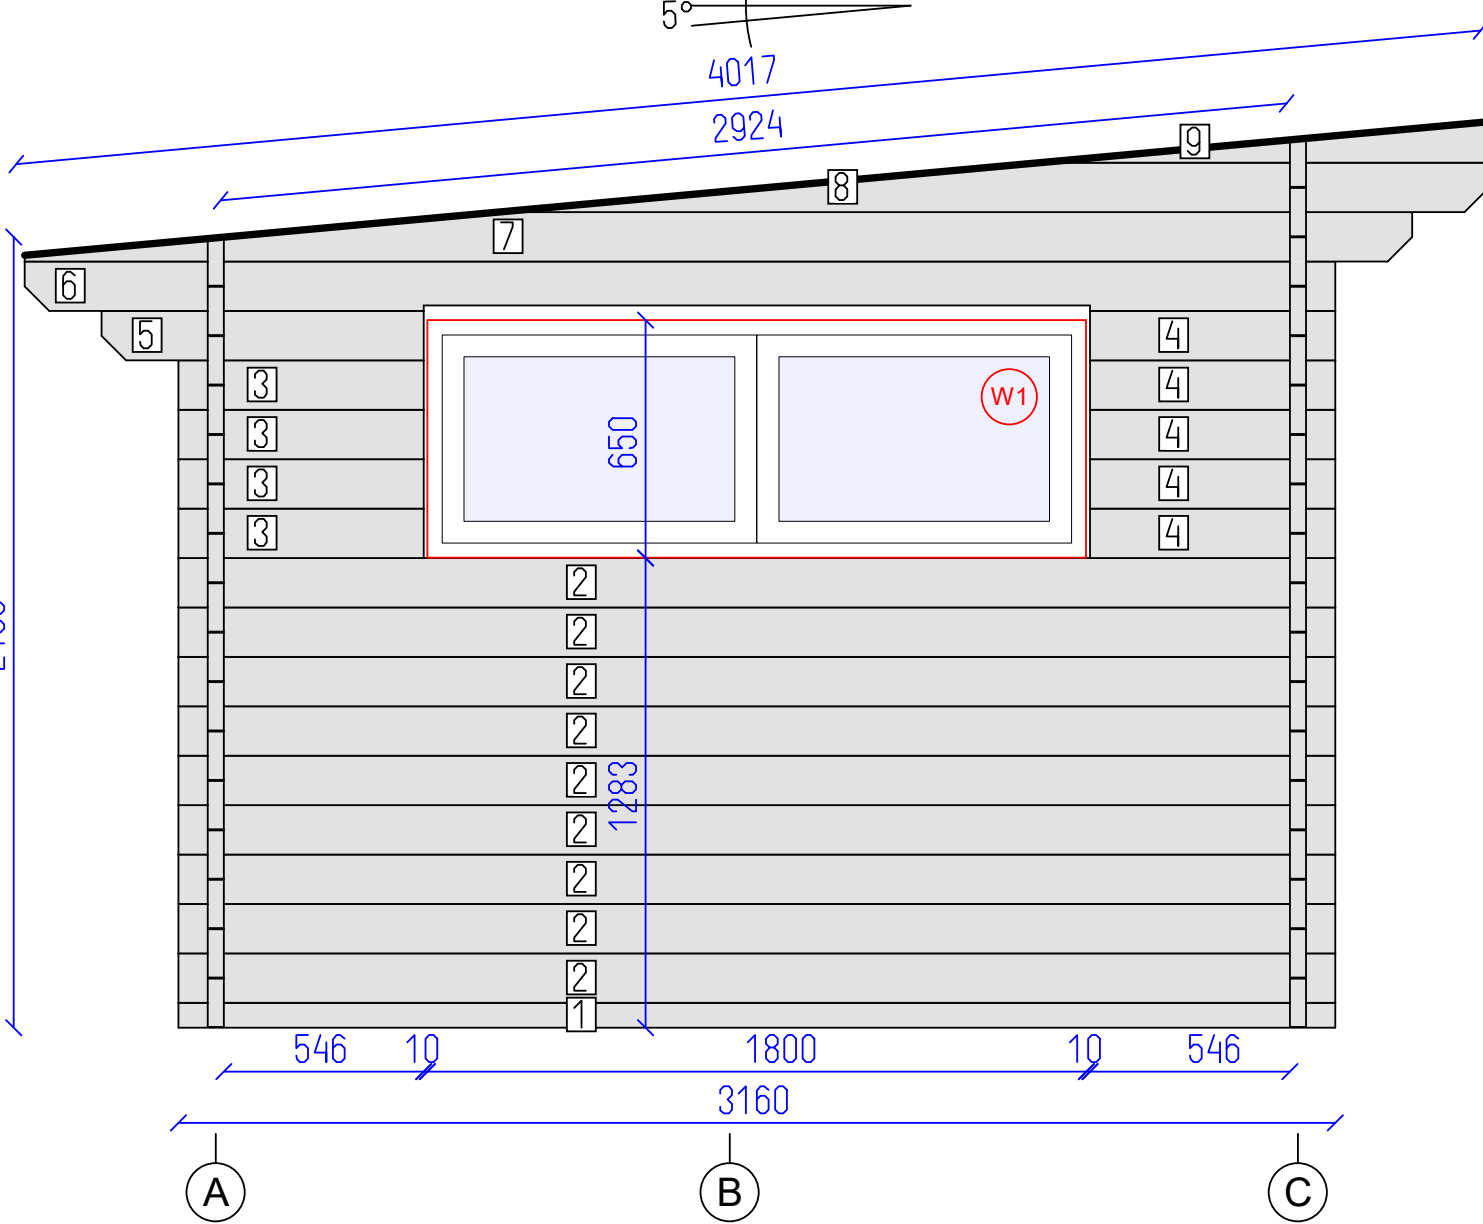


DETAILS

N	QTY
1	1
2	9
3	4
4	5
5	1
6	1
7	1
8	1
9	1

LIST OF ELEMENTS

1. Wall 68x44x3160
 2. Wall 135x44x3160
 3. Wall 135x44x670
 4. Wall 135x44x670
 5. Wall 135x44x880
 6. Wall 135x44x3580
 7. Wall 135x44x3790
 8. Wall 135x44x2707
 9. Wall 112x44x1227
- Total 6.48 m²

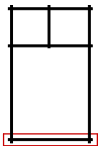

Granada Schweitzer



Wall 1

3

9

SHEET


OF


DETAILS

N	QTY
10	15
11	1
39	1
40	3

LIST OF ELEMENTS


- 10. Wall 135x44x5160
- 11. Wall 135x44x5160
- 39. Roof beam 150x70x4030
- 40. Roof beam 150x70x4030
- Total 13.56 m²

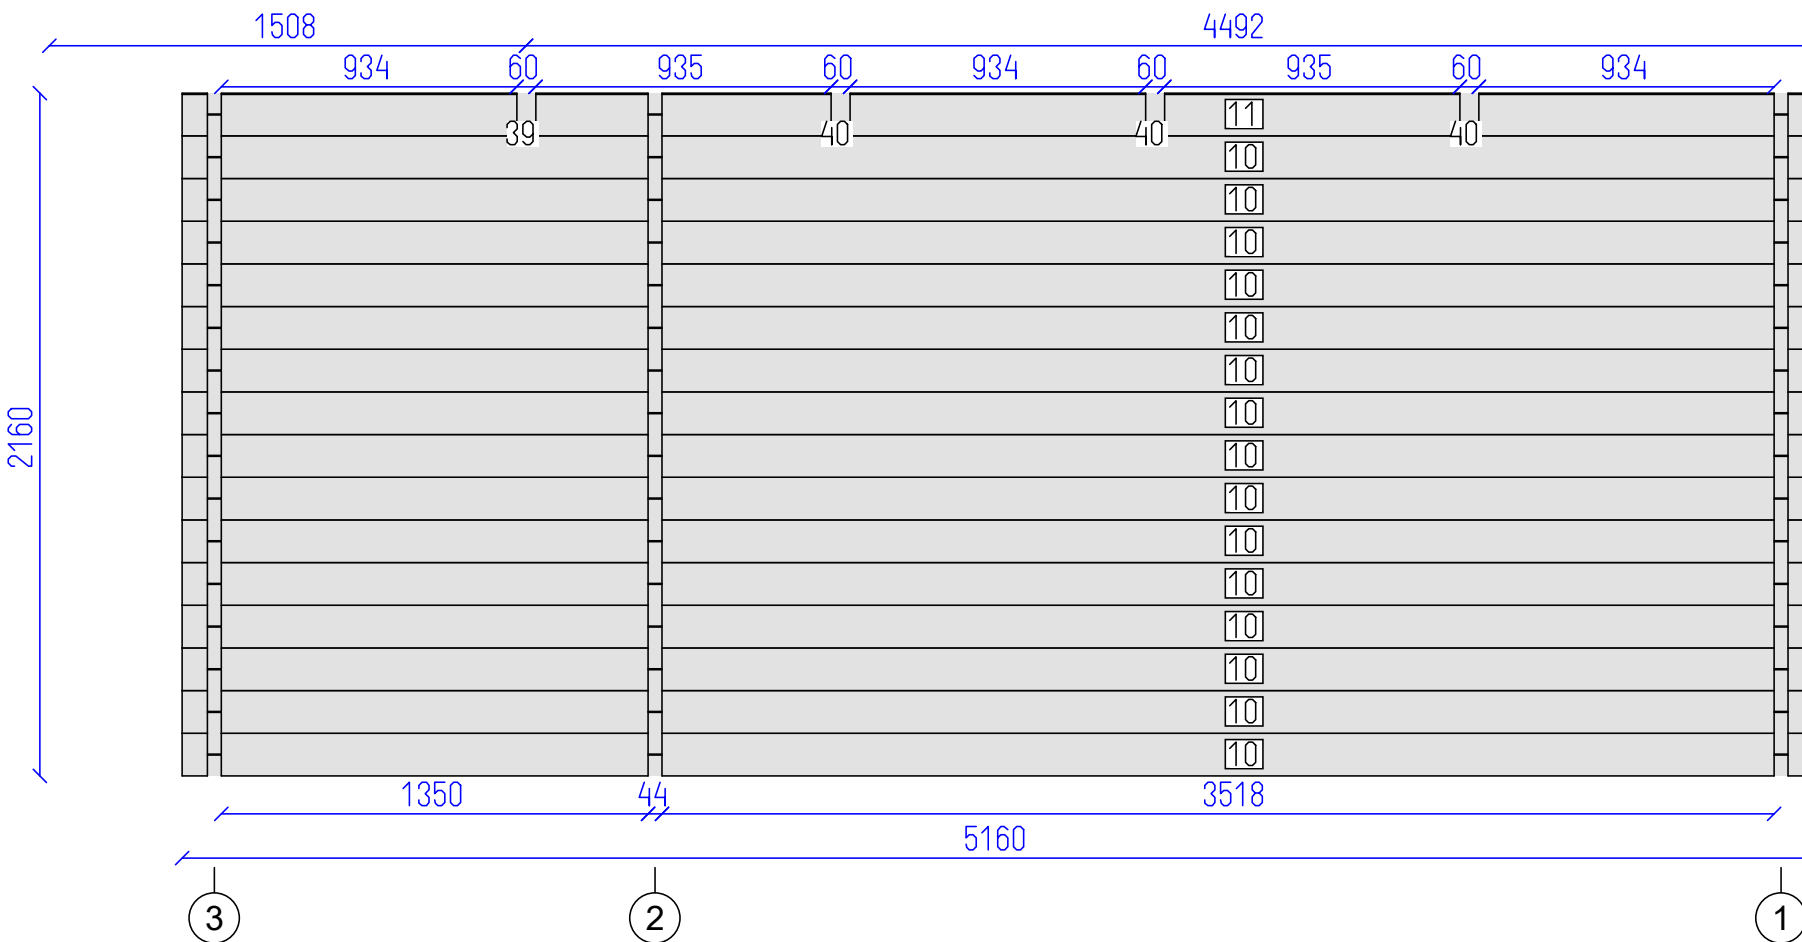

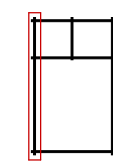

Granada Schweitzer

Wall A	---	4	9
		SHEET	OF

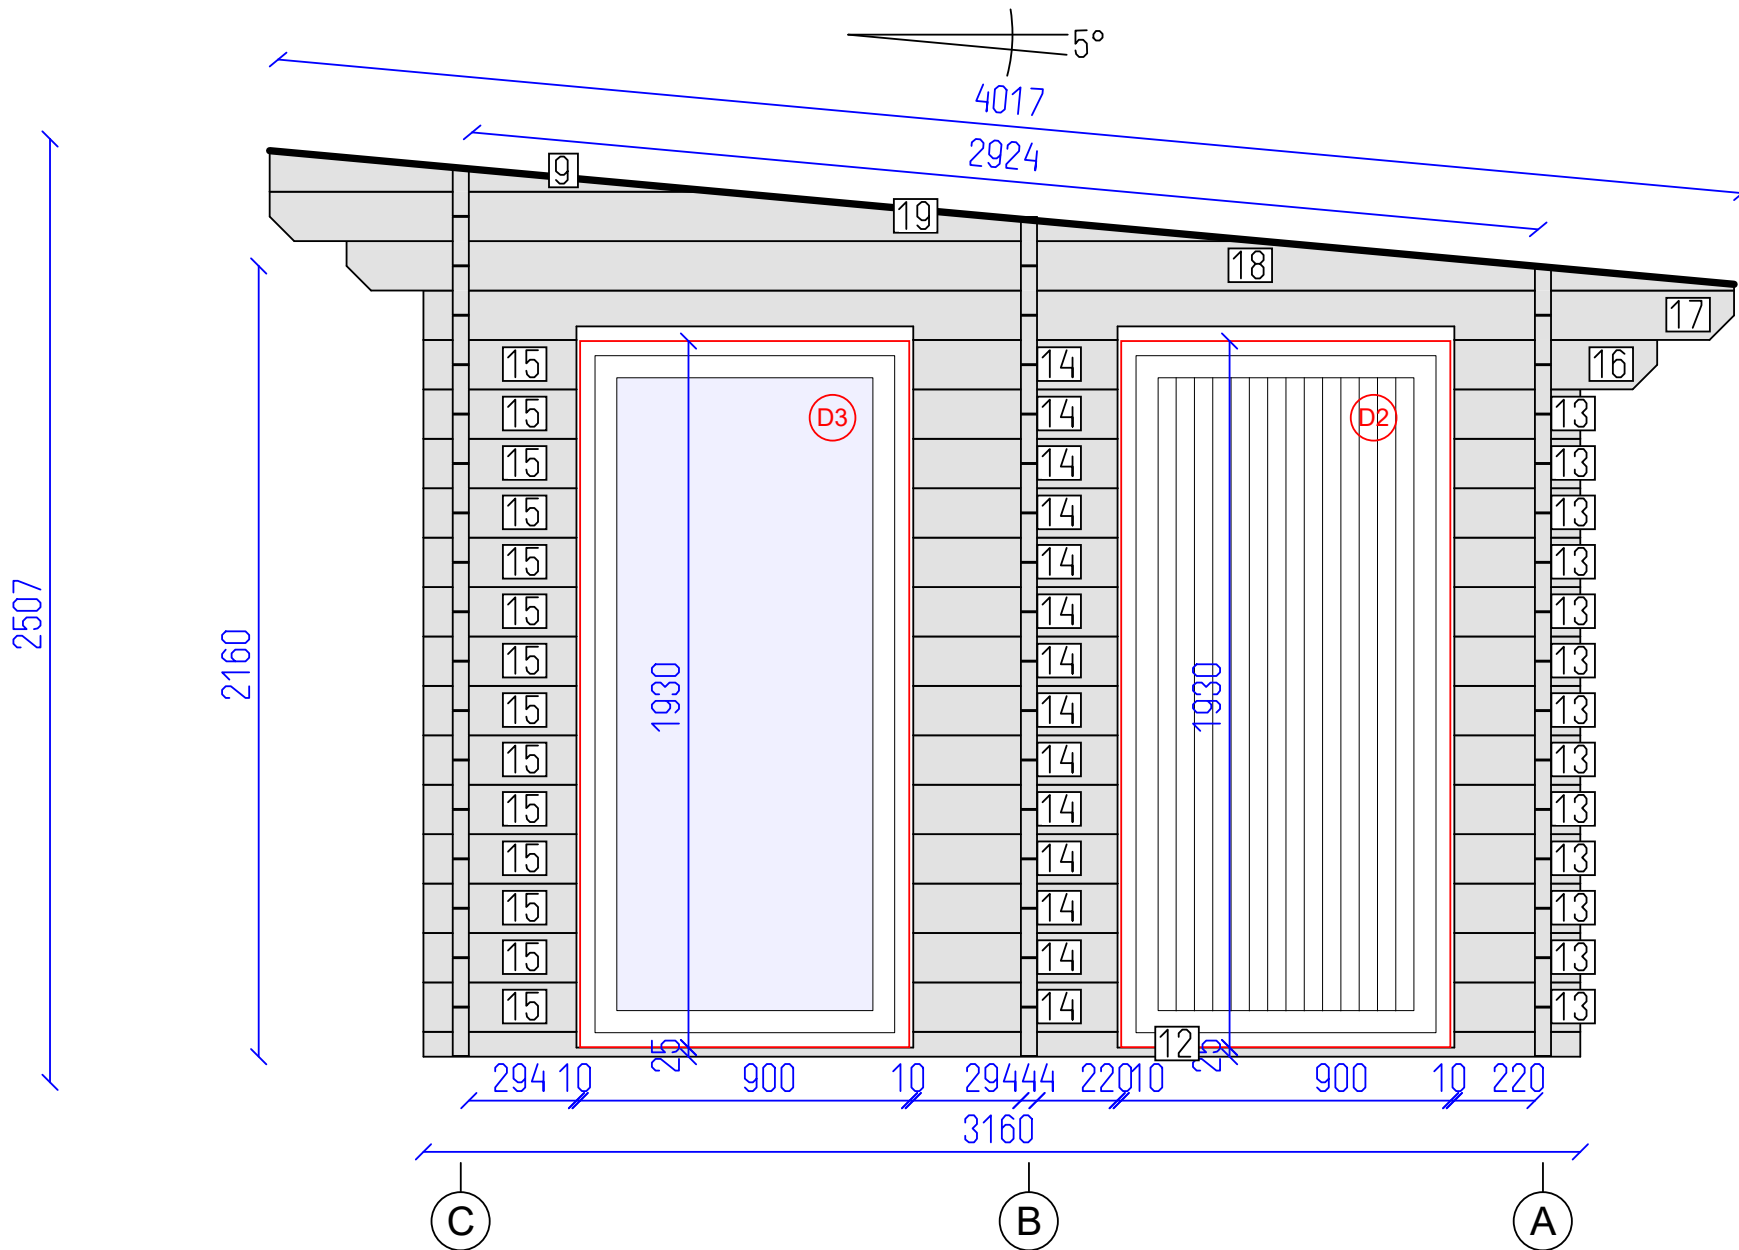


DETAILS

N	QTY
12	1
13	13
14	14
15	14
16	1
17	1
18	1
19	1
9	1

LIST OF ELEMENTS

- 12. Wall 68x44x3160
 - 13. Wall 135x44x344
 - 14. Wall 135x44x558
 - 15. Wall 135x44x418
 - 16. Wall 135x44x554
 - 17. Wall 135x44x3580
 - 18. Wall 135x44x3790
 - 19. Wall 135x44x2707
 - 9. Wall 112x44x1227
- Total 4,24 m²

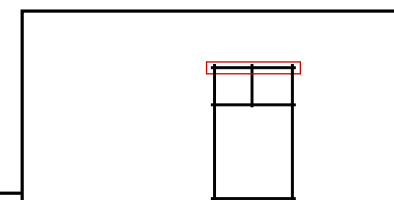


Granada Schweitzer

DETAILS

N	QTY
20	1
21	14
22	14
23	14
24	1
10	1
25	1
39	1
40	3

LIST OF ELEMENTS


- 20. Wall 135x44x5160
 - 21. Wall 135x44x791
 - 22. Wall 135x44x876
 - 23. Wall 135x44x289
 - 24. Wall 135x44x5160
 - 10. Wall 135x44x5160
 - 25. Wall 134x44x5160
 - 39. Roof beam 150x70x4030
 - 40. Roof beam 150x70x4030
- Total 8.90 m²

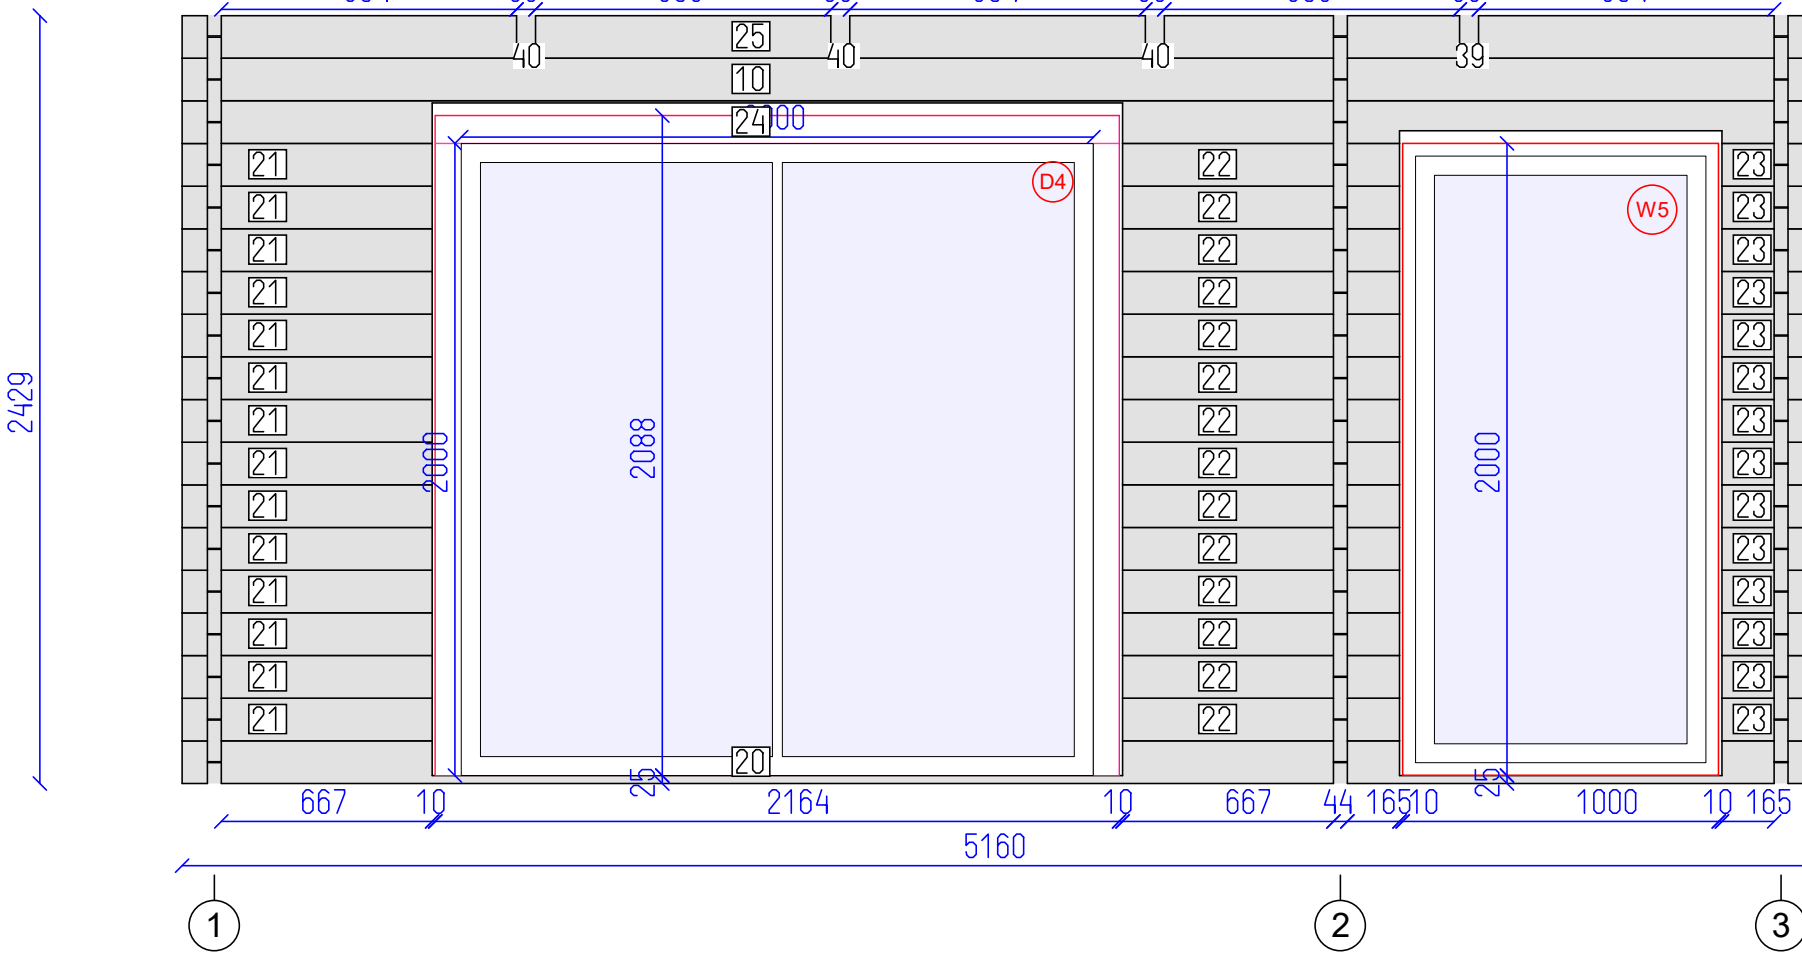

Granada Schweitzer

Wall C

---	6	9
	SHEET	OF

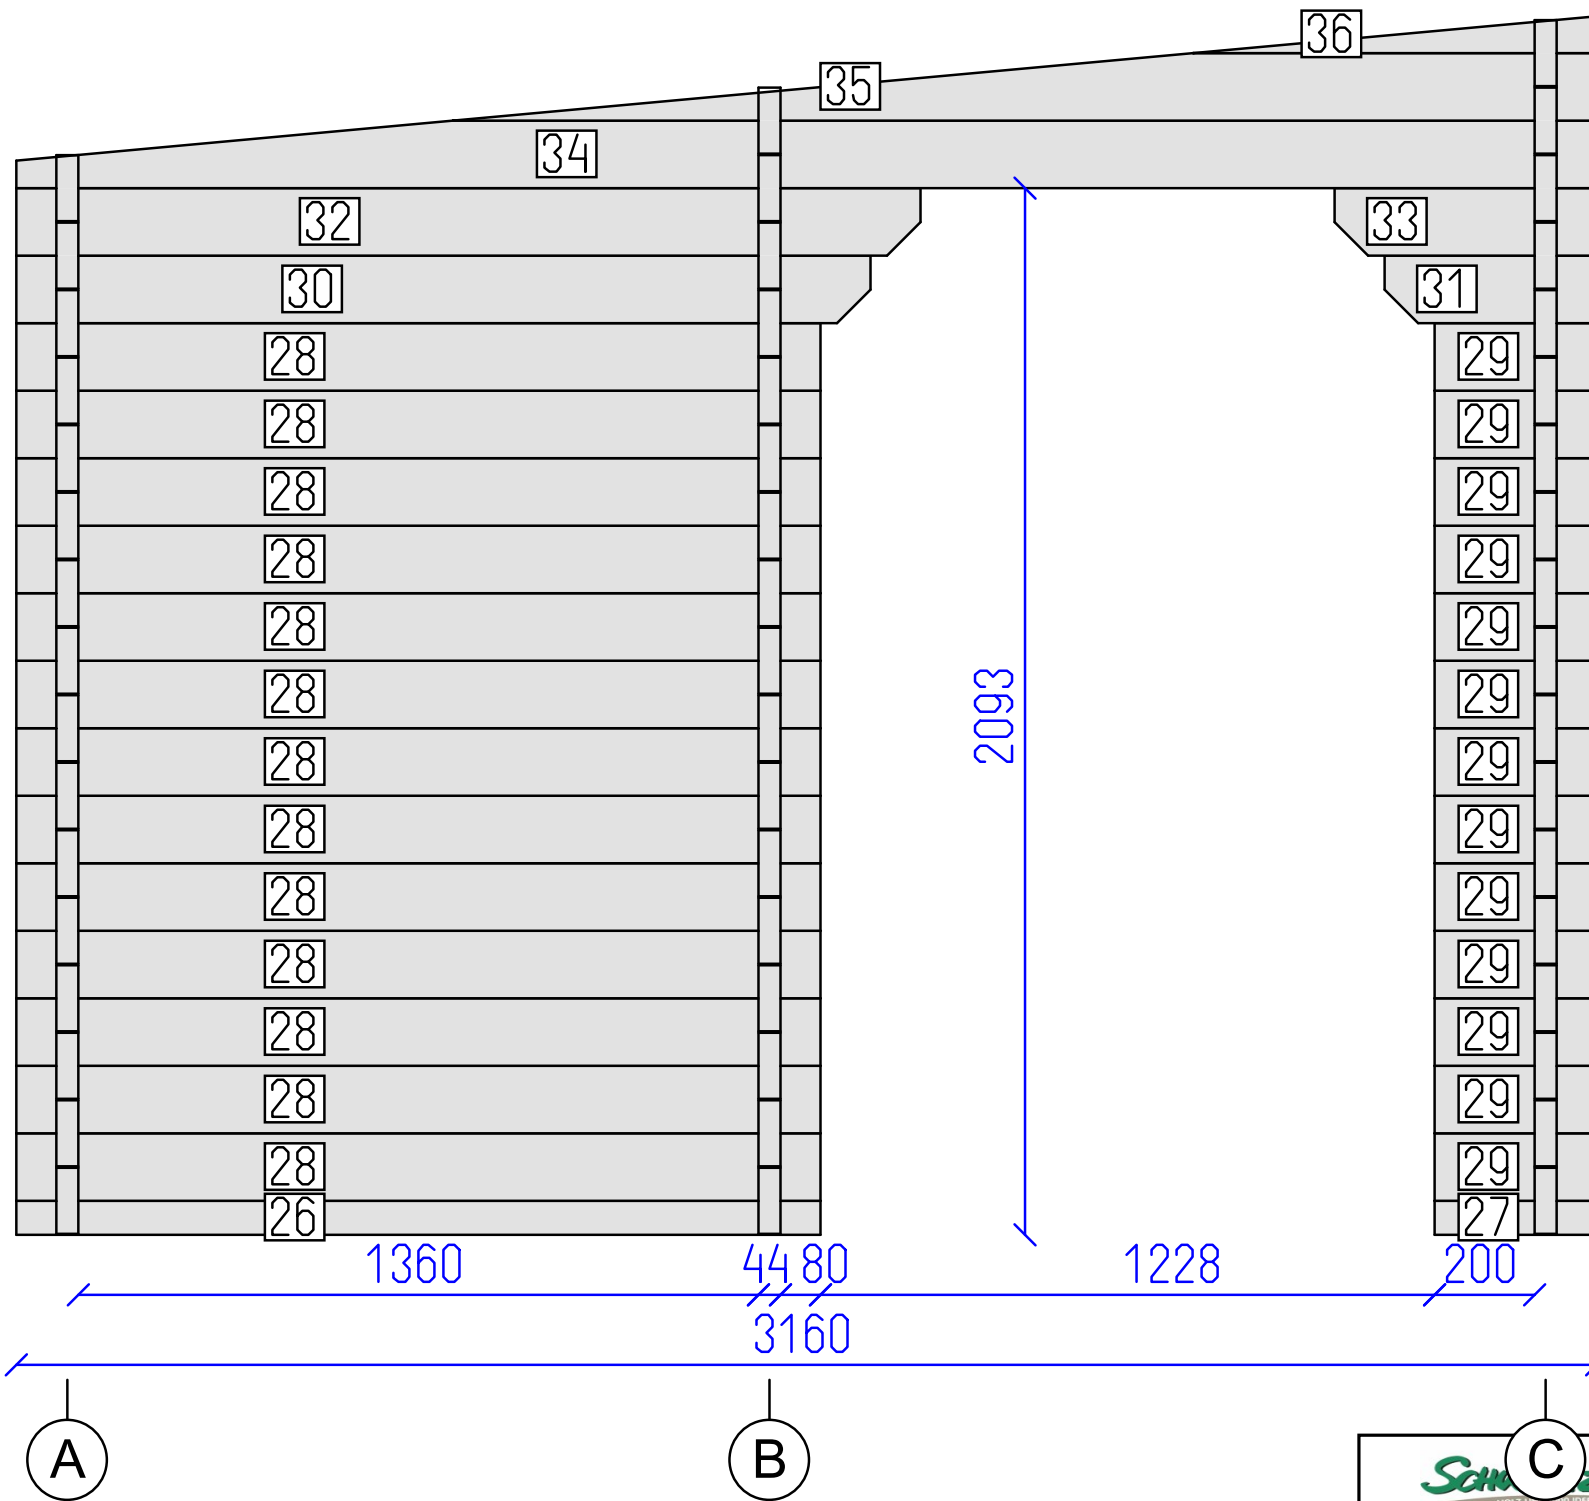


DETAILS


N	QTY
26	1
27	1
28	13
29	13
30	1
31	1
32	1
33	1
34	1
35	1
36	1

LIST OF ELEMENTS

- 26. Wall 68x44x1608
 - 27. Wall 68x44x324
 - 28. Wall 135x44x1608
 - 29. Wall 135x44x324
 - 30. Wall 135x44x1708
 - 31. Wall 135x44x424
 - 32. Wall 135x44x1808
 - 33. Wall 135x44x524
 - 34. Wall 135x44x3160
 - 35. Wall 135x44x2287
 - 36. Wall 74x44x807
- Total 4.92 m²

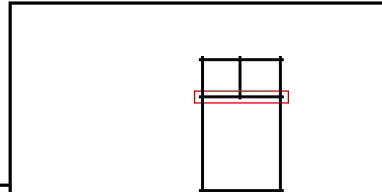

Granada Schweitzer

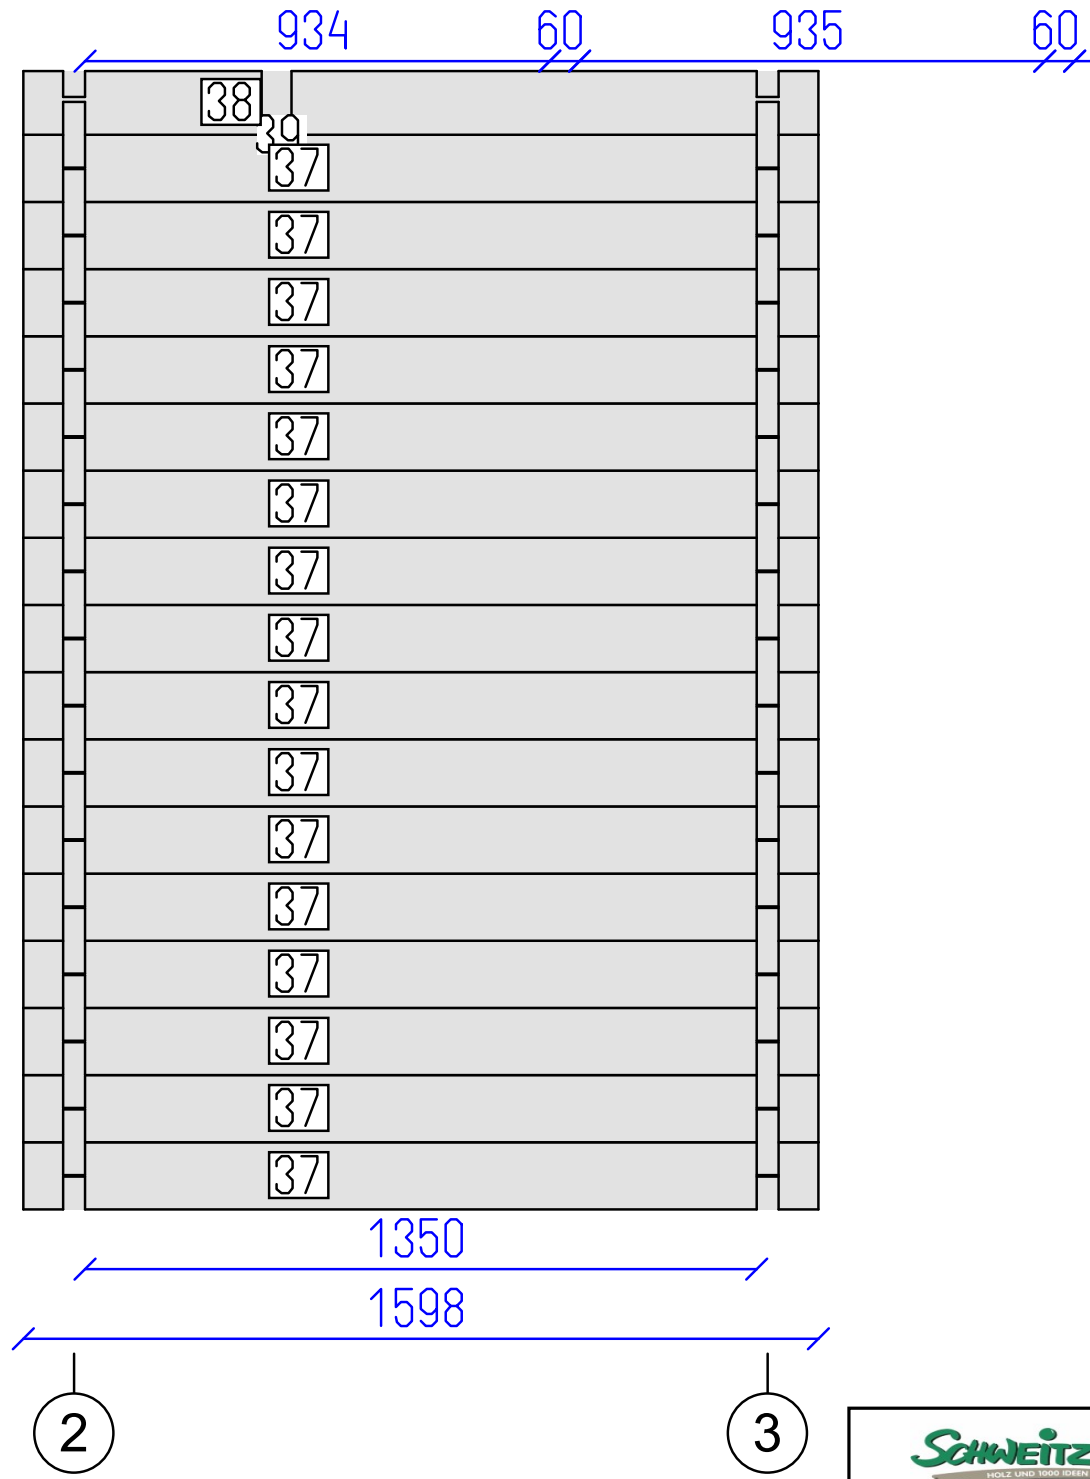


DETAILS

N	QTY
37	16
38	1
39	1
40	3

LIST OF ELEMENTS

- 37. Wall 135x44x1598
 - 38. Wall 128x44x1598
 - 39. Roof beam 150x70x4030
 - 40. Roof beam 150x70x4030
- Total 6.07 m²

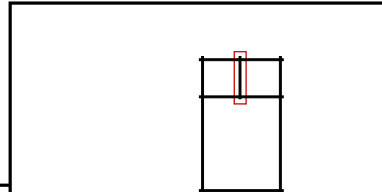

Granada Schweitzer

